



MAP TO DIVERSION CANAL AND DAVID CHAMPAGNE JOB SITE

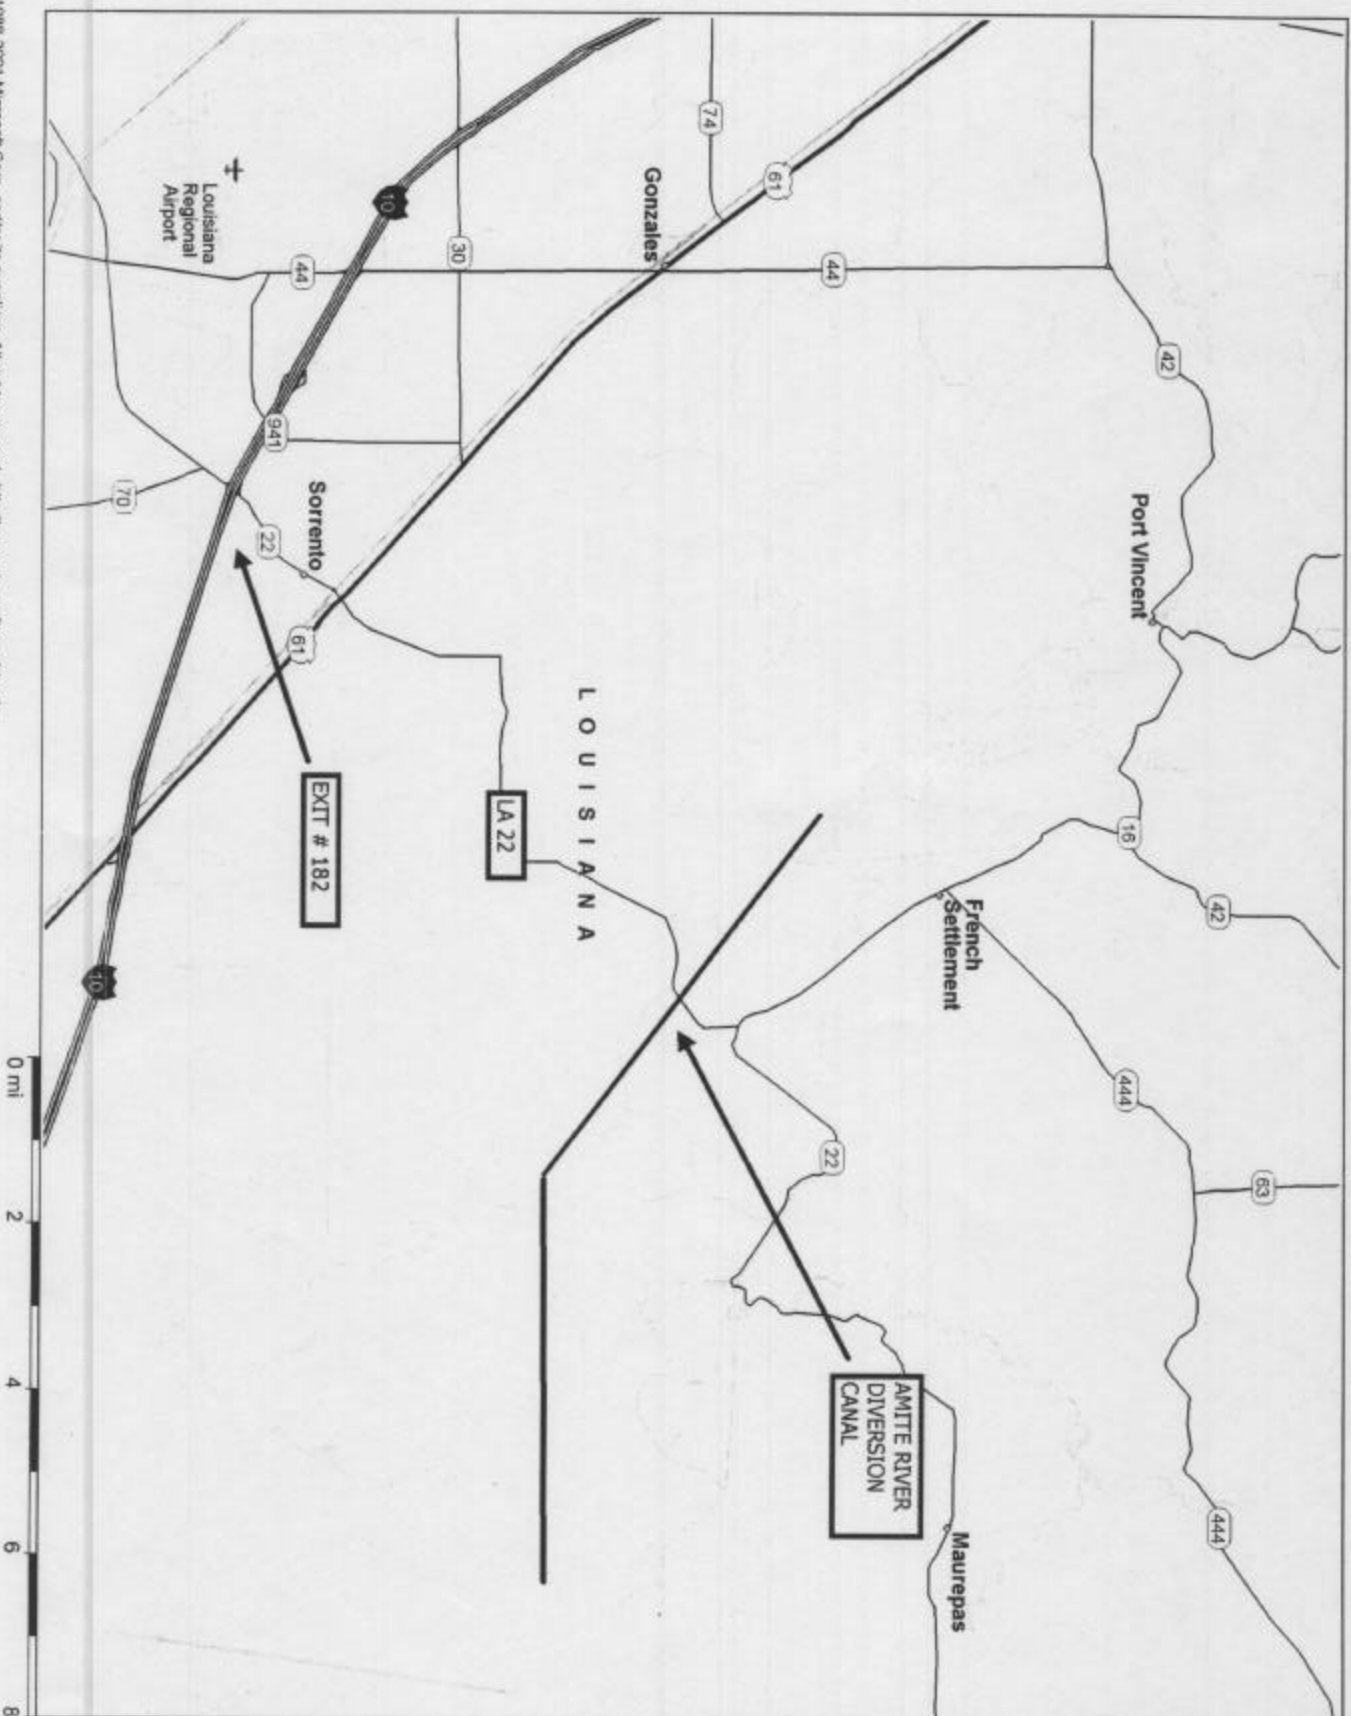


DAVID CHAMPAGNE JOB SITE 13842 BAYOU TERRACE

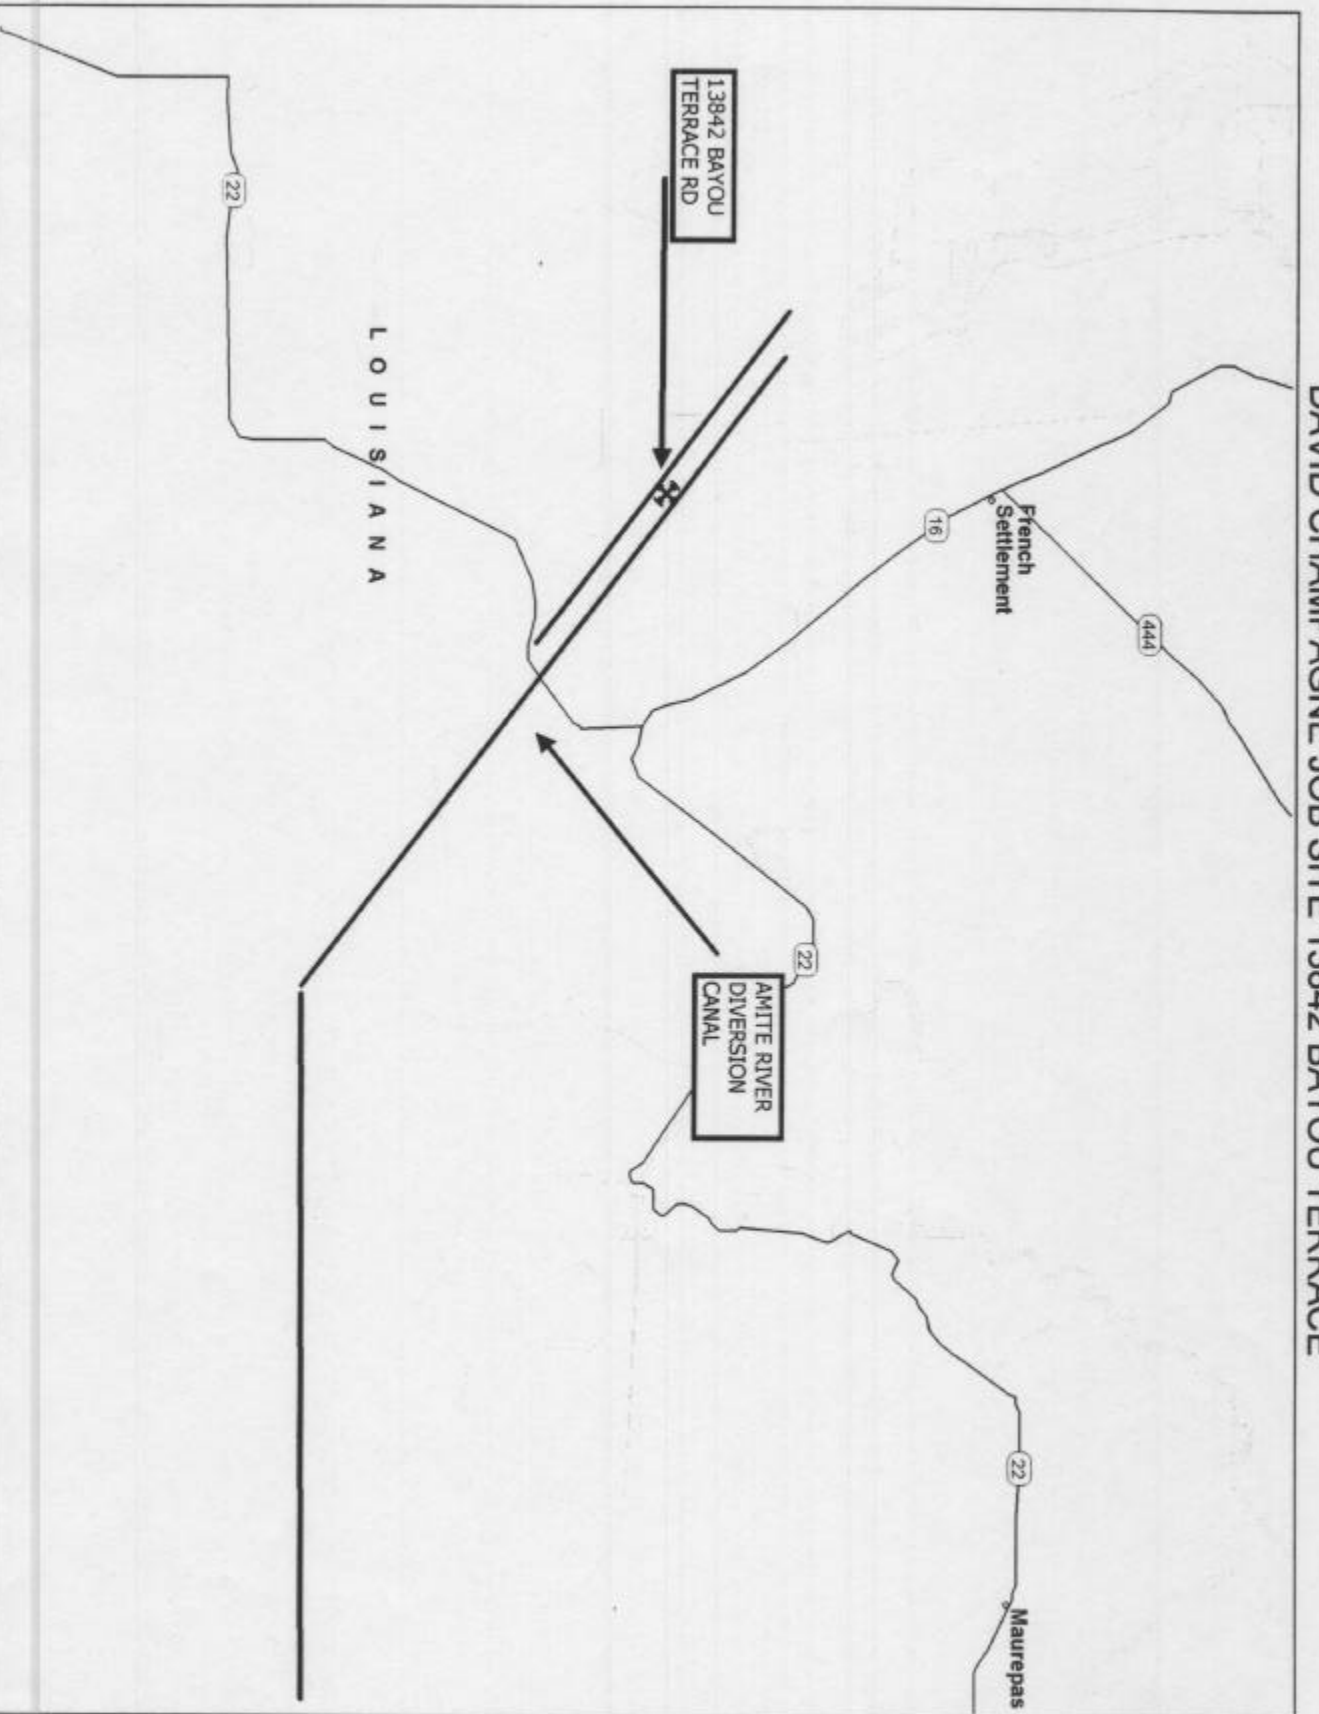

M.L.W. +0.5' N.G.V.D.


THE CENTER LINE OF THE AMITE RIVER DIVERSION CANAL IS 130' FROM M.L.W.

THE CENTER LINE OF THE AMITE RIVER DIVERSION CANAL IS 130' FROM M.L.W.

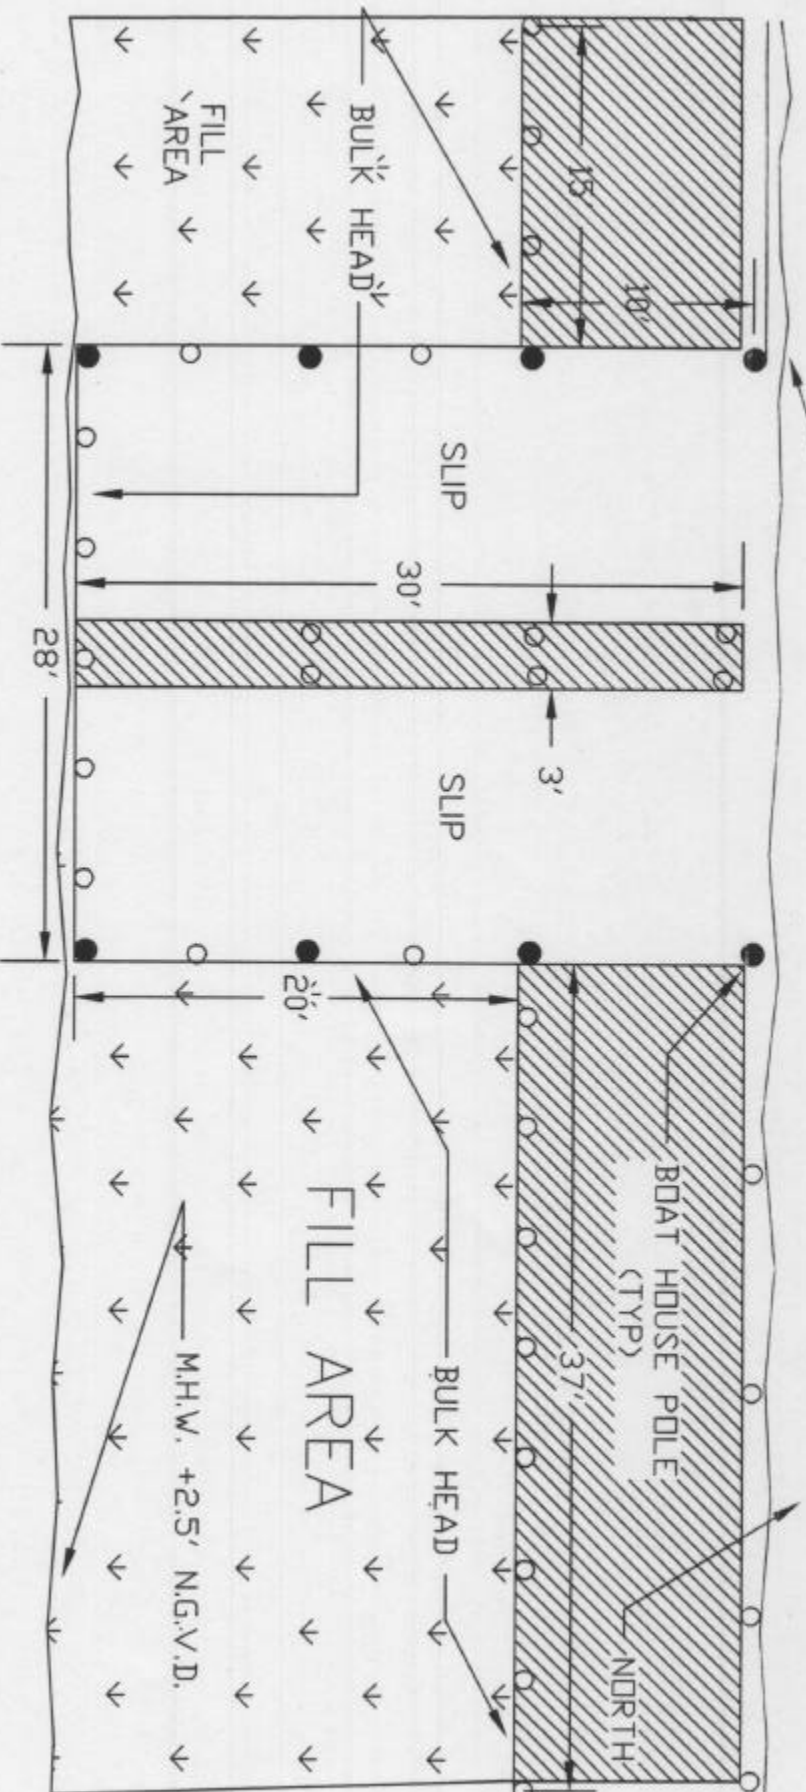

155 CU. YDS. TO BE DREDGED FOR SLIP
160 CU. YDS. REQUIRED FOR FILL
THE DIFFERENCE (5 YDS) WILL BE
SUPPLIED BY LOCAL COMMERCIAL SOURCES

PROPOSED DECK IN
THIS DRAWING IS
DEPICTED LIKE THIS

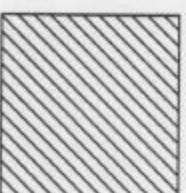

Lobell's Waterfront Construction

(225) 294-2255

OR

1-888-LOBELLS

DAVID CHAMPAGNE

PROPOSED DECK - PLAN VIEW


BAYOU TERRACE PROPERTY

2 FEBRUARY 2004

→ AMITE RIVER DIVERSION CANAL →

M.L.W. +0.5' N.G.V.D.

THE CENTER LINE OF THE AMITE RIVER DIVERSION CANAL IS 130' FROM M.L.W.

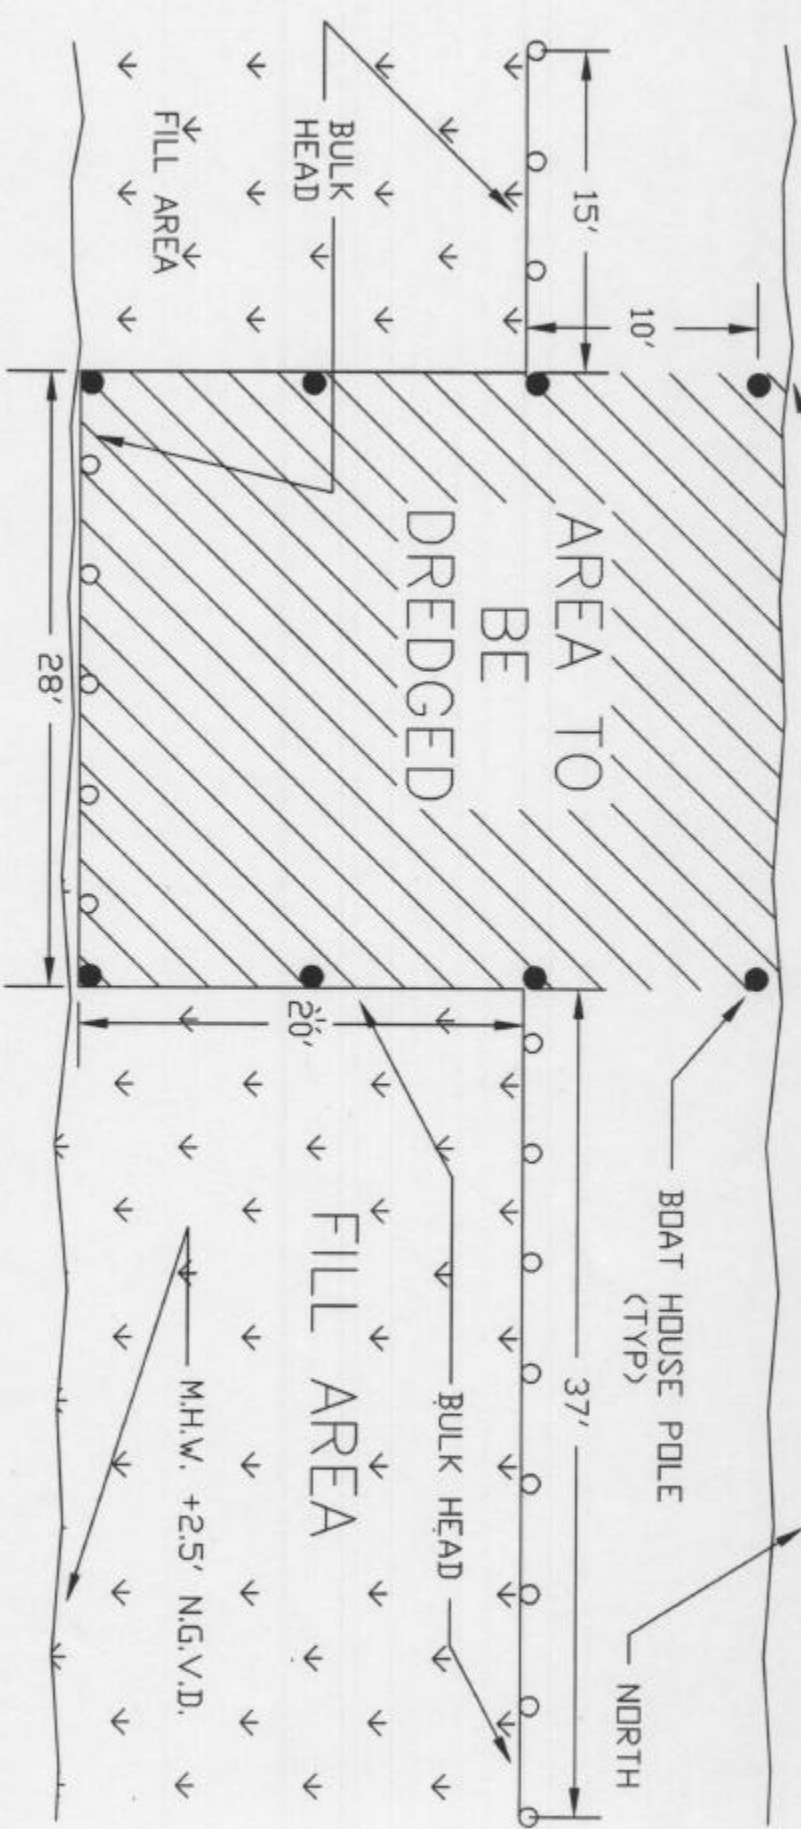

155 CU. YDS. TO BE DREDGED FOR SLIP
160 CU. YDS. REQUIRED FOR FILL
THE DIFFERENCE (5 YDS) WILL BE
SUPPLIED BY LOCAL COMMERCIAL SOURCES

PROPOSED BULK HEAD IS MADE
OF PRESSURE TREATED LUMBER

Lobell's Waterfront Construction

DAVID CHAMPAGNE

(225) 294-2255

OR


1-888-LOBELLS

PROPOSED BULK HEAD - PLAN VIEW

BAYOU TERRACE PROPERTY

2 FEBRUARY

AVERAGE DEPTH OF FILL AREA = ~4.125'
WIDTH = ~20' & LENGTH = 52'
REQUIRING ~ 160 CU. YDS. OF FILL.
~5 CU. YDS. WILL BE PURCHASED FROM
LOCAL SUPPLIERS.

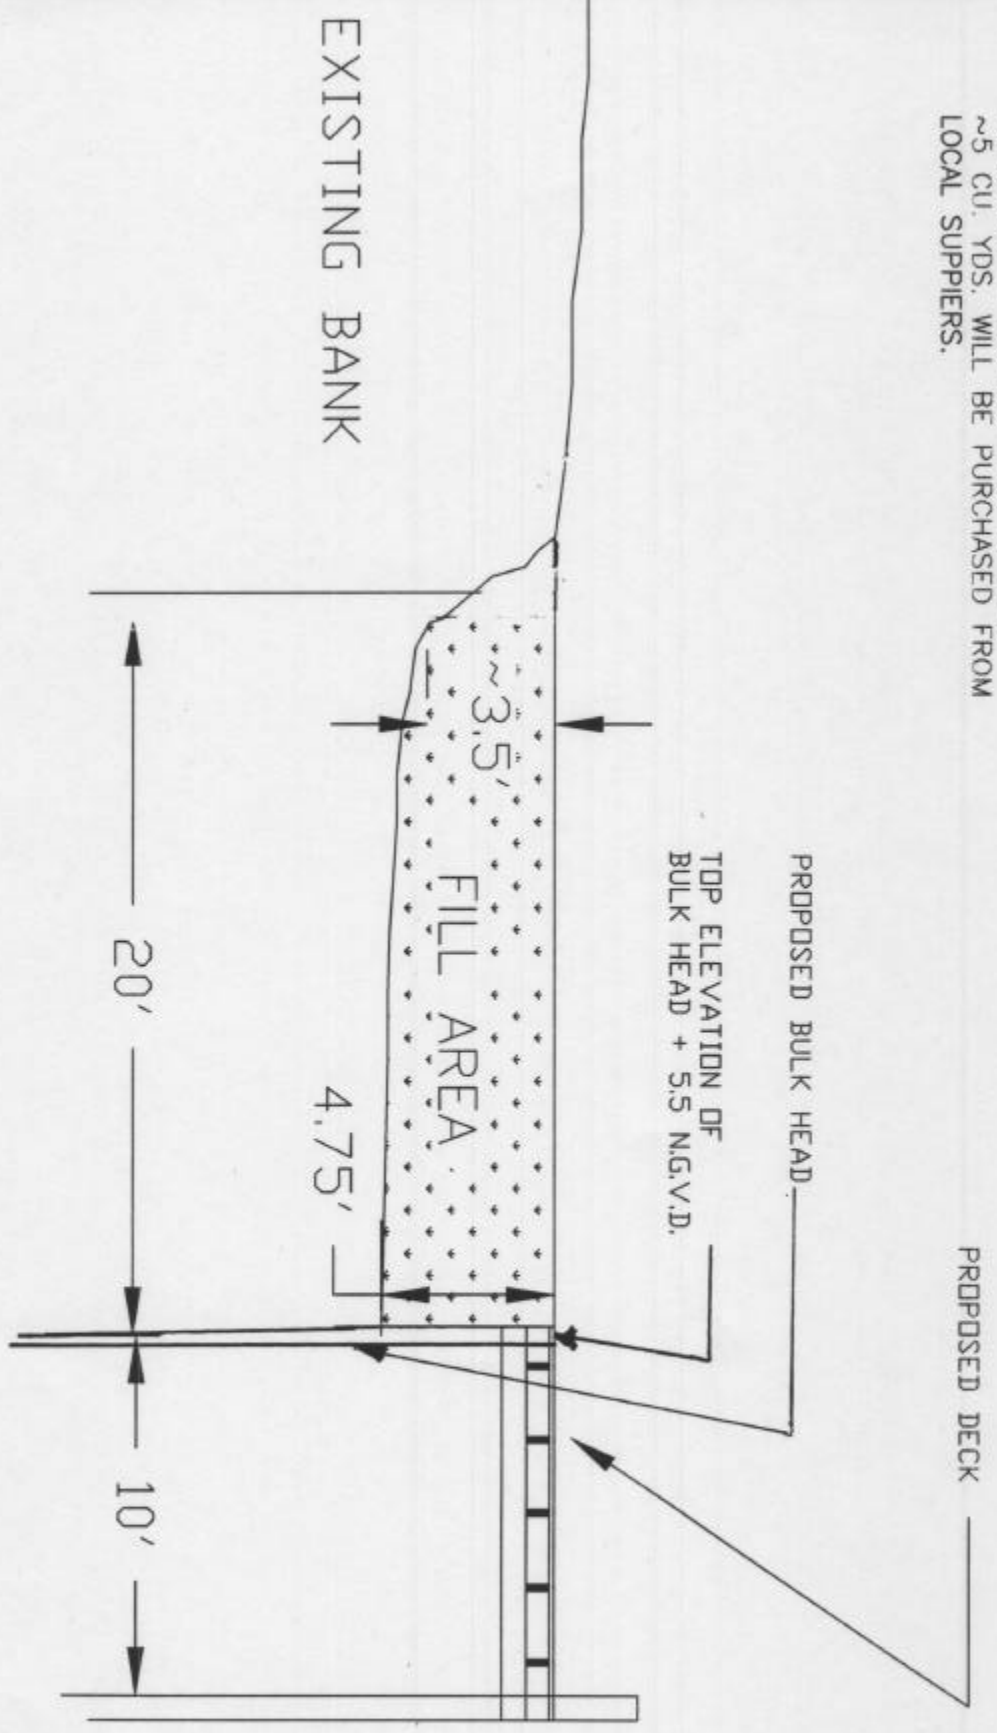

Lobell's Waterfront Construction

(225) 294-2255

OR


1-888-LOBELLS

DAVID CHAMPAGNE

SECTION VIEW - FILL AREAS
BAYOU TERRACE PROPERTY

2 February 2004

PROPOSED DREDGE AREA IS 28' X 33.5' X ~4.5'

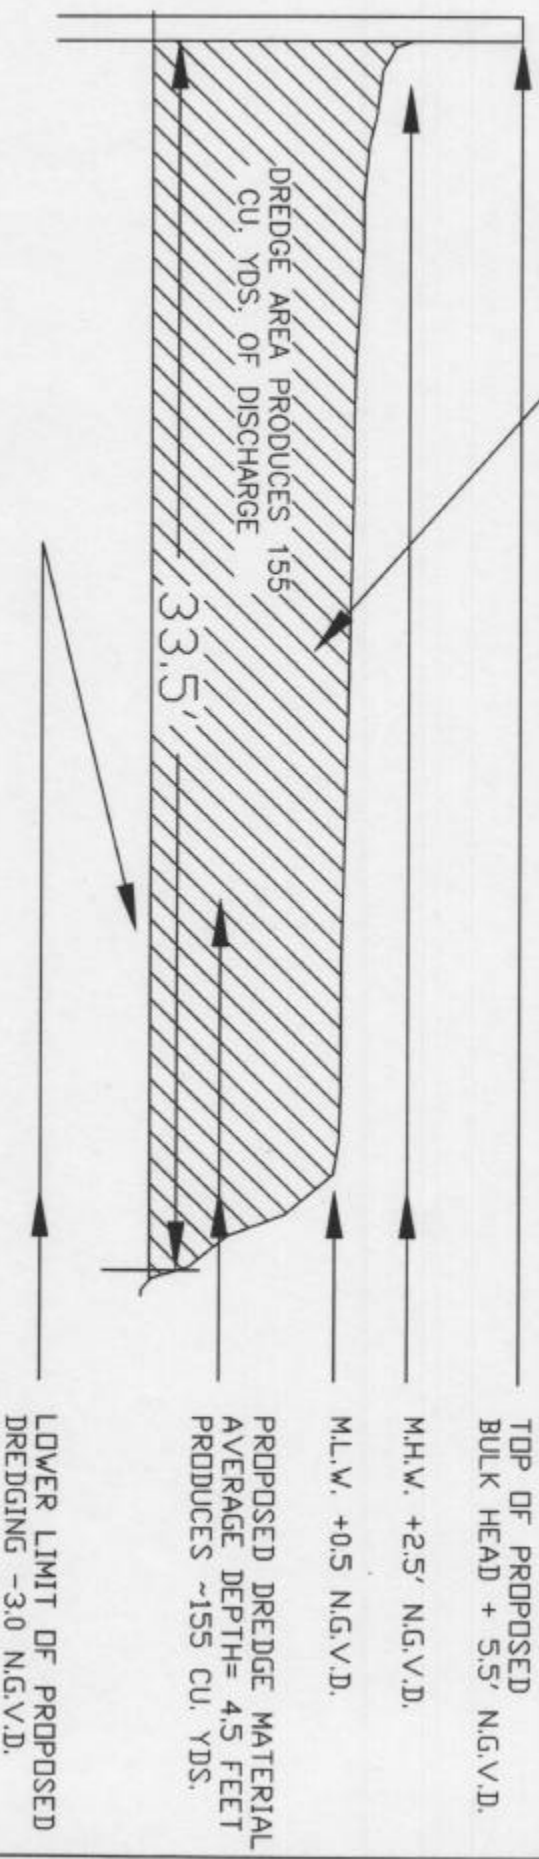

Center line of Amite River Diversion Canal is 130' from M.L.W. —————→

Lobell's Waterfront Construction

(225) 294-2255

OR

1-888-LOBELLS

DAVID CHAMPAGNE

PROPOSED SLIP EXCAVATION – SECTION VIEW

BAYOU TERRACE PROPERTY

2 FEBRAURY 2004